


ROSE GARDEN

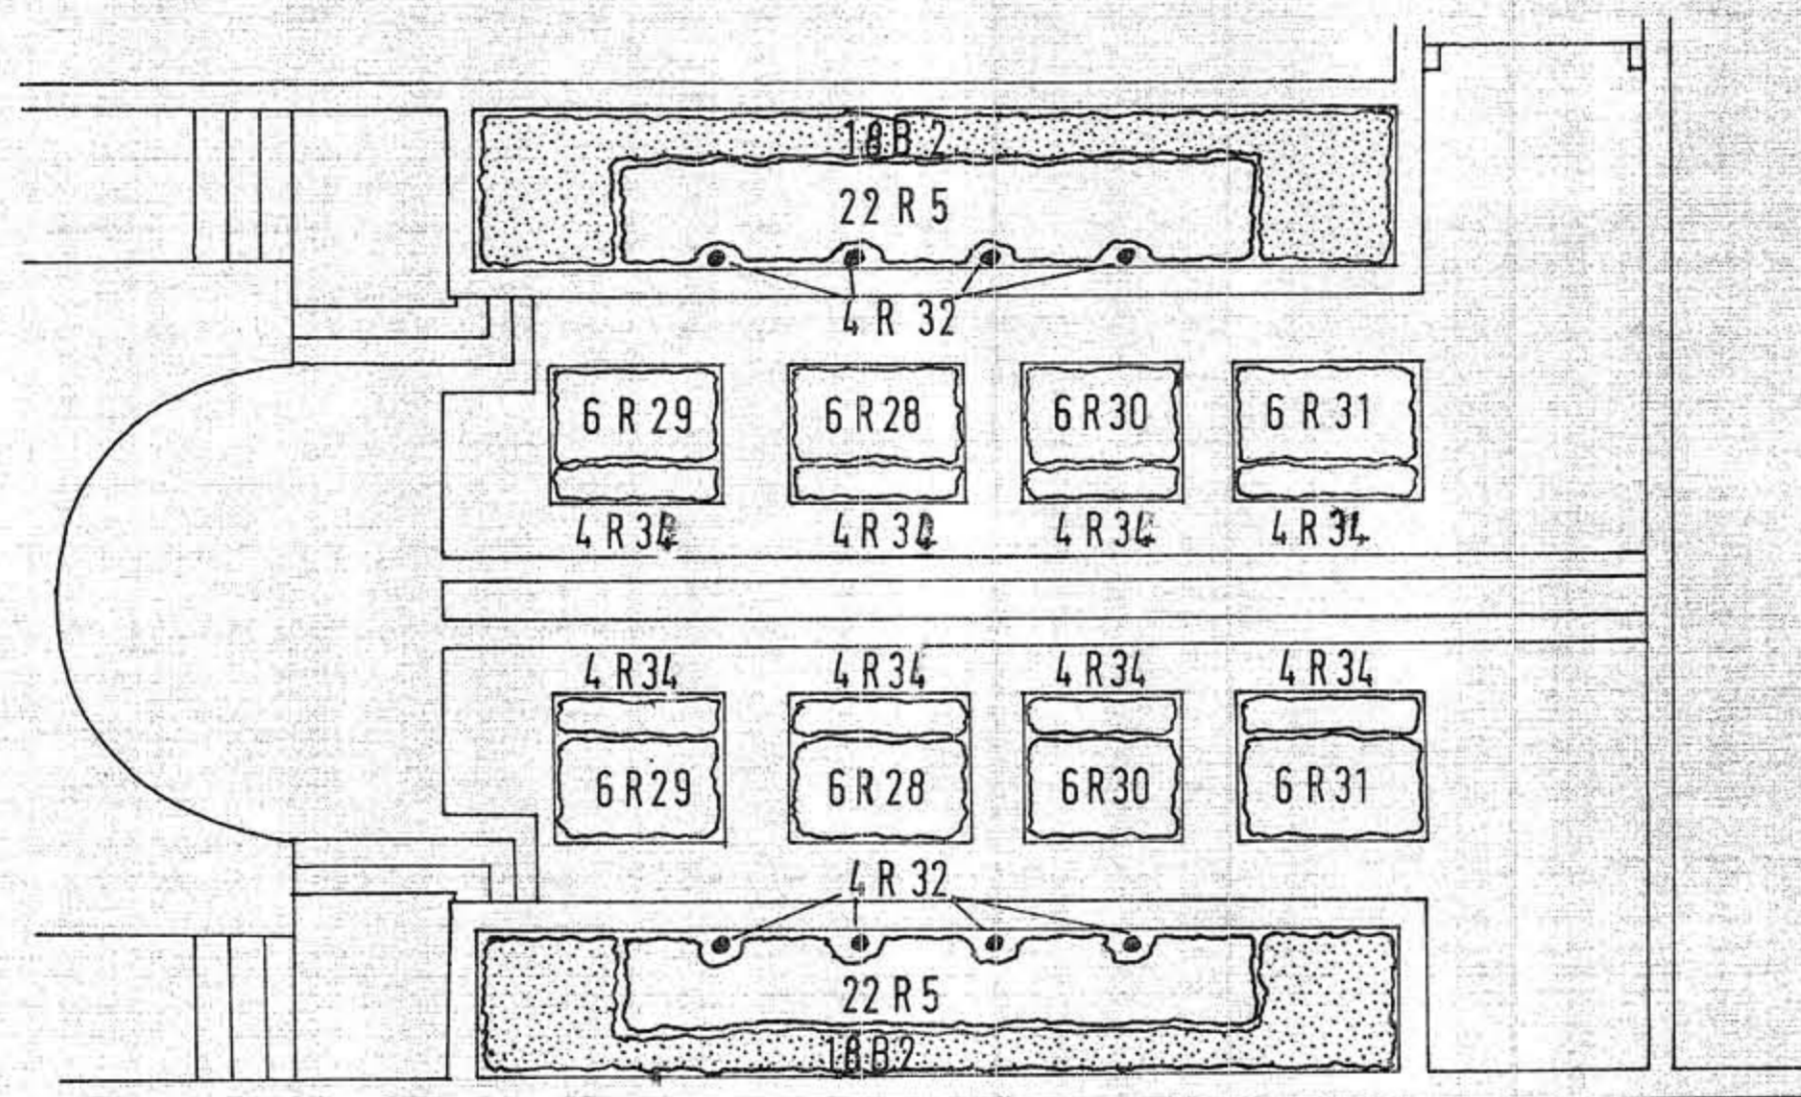

Plant Box hedges (*Buxus sempervirens*)  
along the back of the upper borders  
to link existing clumps of Box

- B 2 *Buxus sempervirens*
- R 5 *Rosa Blush Gallica*
- R 28 *Rosa Du Maitre d' Ecole*
- R 34 *Rosa Little White Pet*
- R 29 *Rosa Perle des Panachees*
- R 32 *Rosa Robert le Diable*
- R 30 *Rosa Tricolore de Flandres*
- R 31 *Rosa Tuscany Old Velvet*

notes:

COUNTY OF SOMERSET  
County Hall, Taunton 0823 3451 ext.

B. C. ADAMS F.R.I.B.A.  
County Architect

job architect  
LMcR

job title  
Hestercombe Gardens  
Revised Planting 1976

drawing title  
The Rose Garden

job no. FB 9(G)M revision suffix

B.I.C.



scale 1/8" = 1' date 17.8.76 drawn JAG Retain Destroy