


THE DUTCH GARDEN

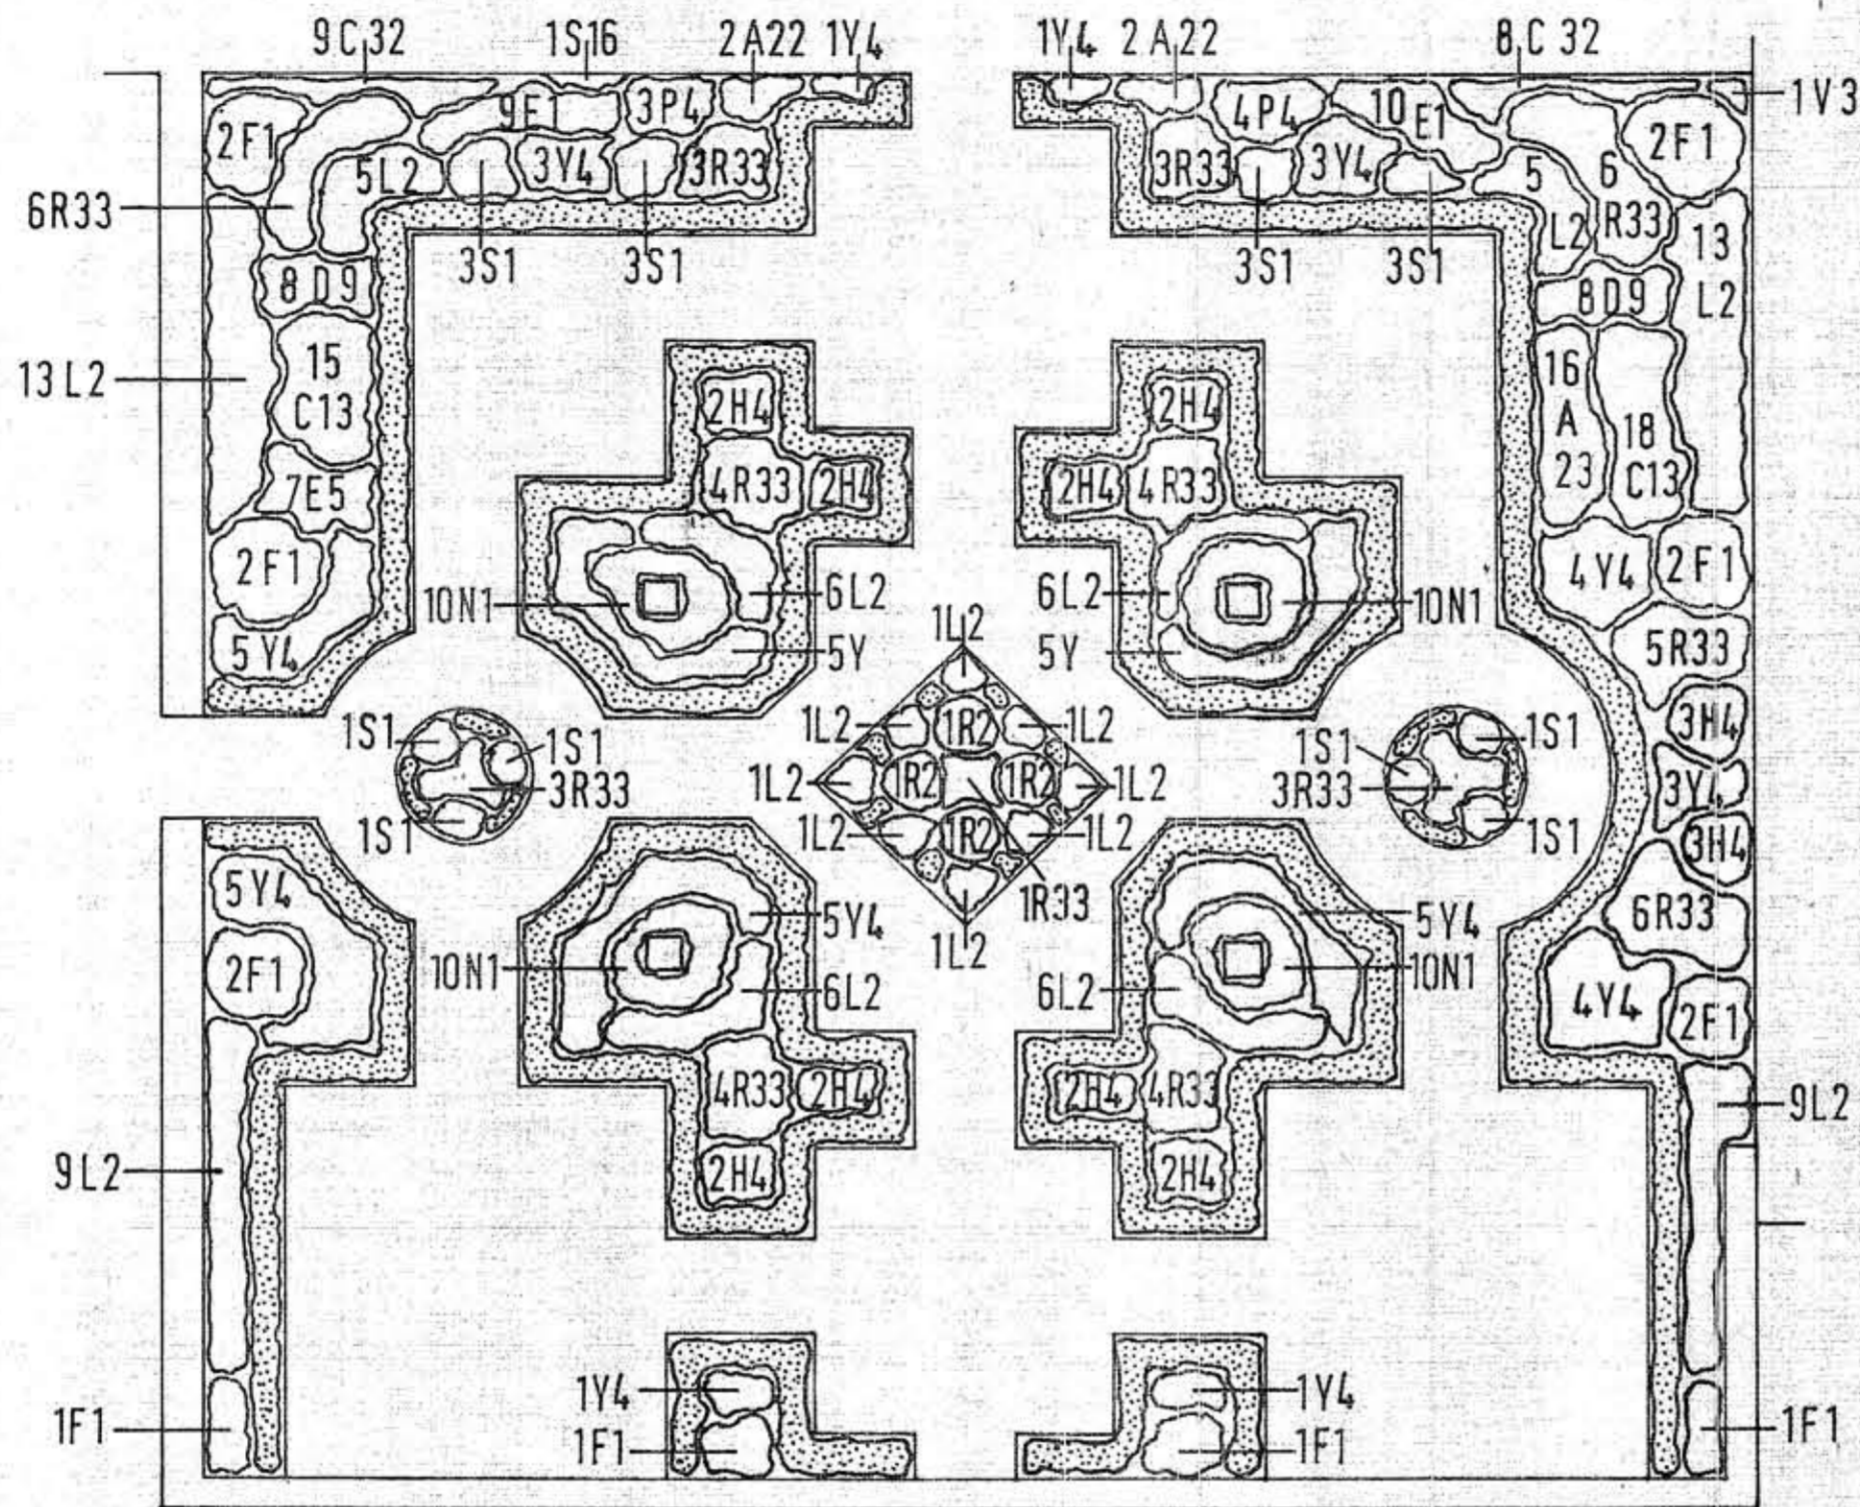

- A22 Abutilon vitifolium
- A23 Aster Acris
- C32 Centranthus ruber Coccineus
- C13 Clematis davidiana Crepscule
- D9 Dicentra spectabilis
- E1 Echinops ritro
- E5 Eryngium oliverianum
- F1 Fuschia gracilmus
- H4 Hosta seiboldiana Elegans
- L2 Lavandula Munstead
- N1 Nepeta mussinii
- P4 Phlomis fruticosa
- R33 Rosa Cecile Brunner
- R2 Rosmarinus officionalis
- S1 Santolina incana nana
- S16 Solanum jasminoides
- S8 Stachys lanata Silver Carpet

- V3 Vitus Purpurea
- Y4 Yucca filamentosa

■ S8 All shaded borders to be planted with Stachys lanata Silver Carpet supplied from Hestercombe.

notes

COUNTY OF SOMERSET
County Hall, Taunton 0823 3451 ext.

B. C. ADAMS F.R.I.B.A.
County Architect

job architect
LMcR

job title
HESTERCOMBE GARDENS
REVISED PLANTING 1976

drawing title
THE DUTCH GARDEN

job no. FB9(G)M	revision suffix
B.I.C.	
scale 1/8" = 1'	date 20.8.76
drawn J.A.G.	Retain Destroy



6 mm GRID