


Hestercombe Border facing north with 3 ft wall at back

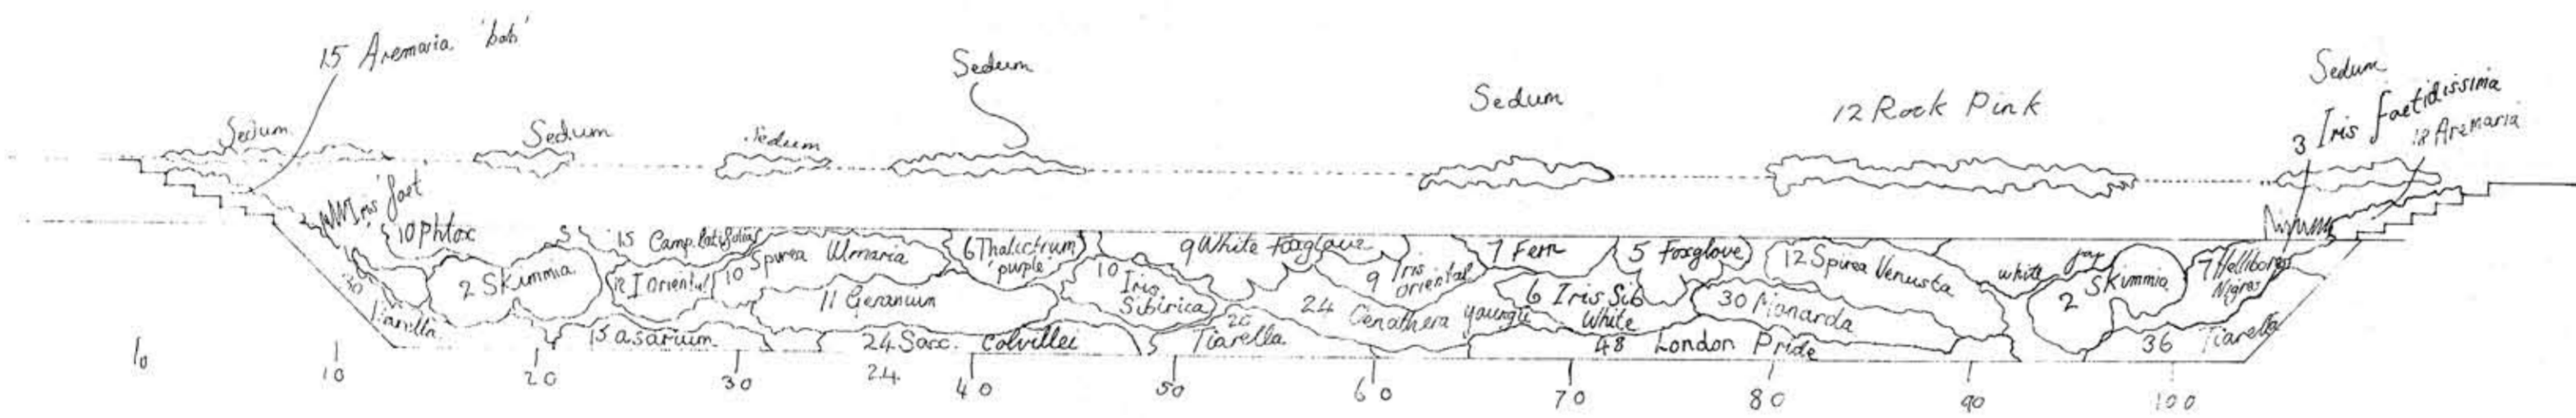

notes

COUNTY OF SOMERSET County Hall, Taunton 0823.3451 ext.			
B. C. ADAMS F.R.I.B.A. County Architect			
job architect			
job title HESTERCOMBE GARDENS REVISED PLANTING 1975.			
drawing title COPY OF ORIGINAL PLANTING PLAN FOR THE NORTH BORDER OF THE PLAT. PRODUCED FROM A COPY OF PLANS AT BERKELEY.			
job no. F.39 (6) M.	drawing no.		
C1/Sfb.	revision suffix		
scale 1/8 IN TO 1 FT	date 23.6.75.	drawn JAG	checked