


notes

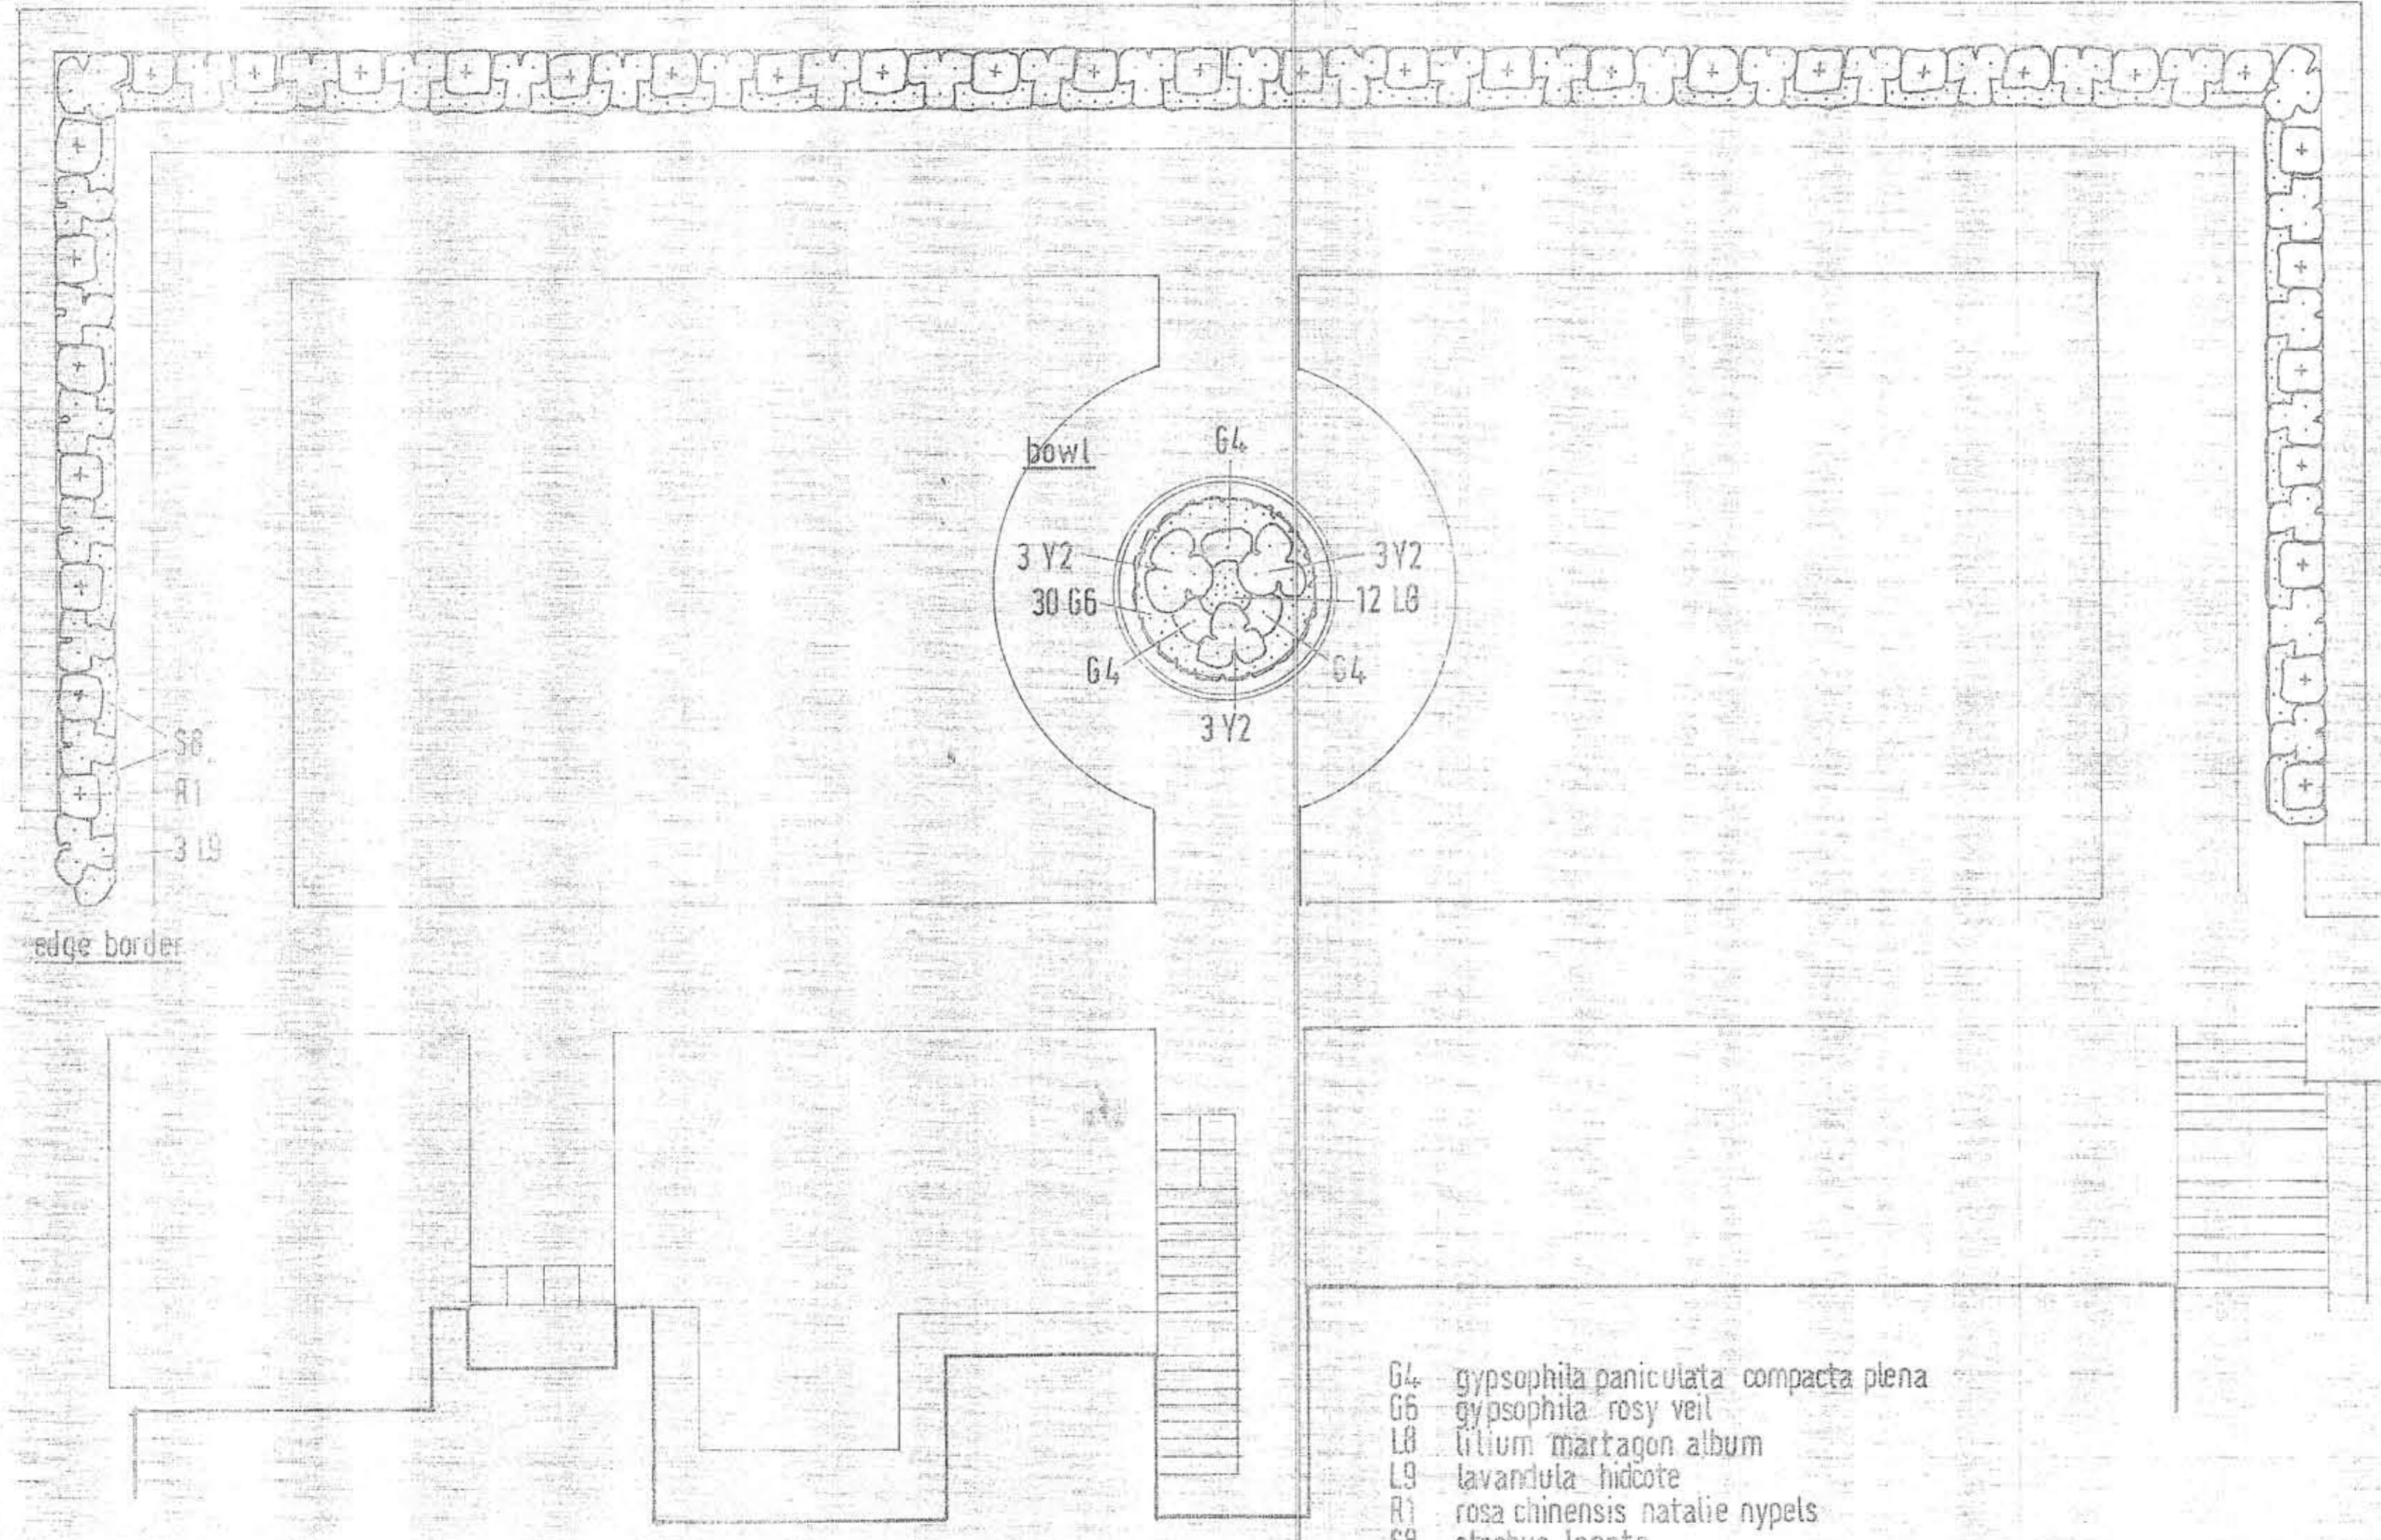

S8
R1
3 L9
edge border

bowl
G4
3 Y2
30 G6
12 L8
G4
G4
3 Y2

- G4 gypsophila paniculata compacta plena
- G6 gypsophila rosy veil
- L8 litium martagon album
- L9 lavandula hidcote
- R1 rosa chinensis natalie nypels
- S8 stachys lanata
- Y2 yucca gloriosa

COUNTY OF SOMERSET
County Hall, Taunton 0823 3451 ext.

B. C. ADAMS F.R.I.B.A.
County Architect
job architect

job title
HESTERCOMBE GARDENS

drawing title
**18th CENTURY
UPPER TERRACE
NEW PLANTING**

job no. **F9M** revision suffix

B.I.C.
scale 1/8" = 1'-0" date SEPT 75 drawn LMCR
Retain Destroy

